


# Top J Anchor

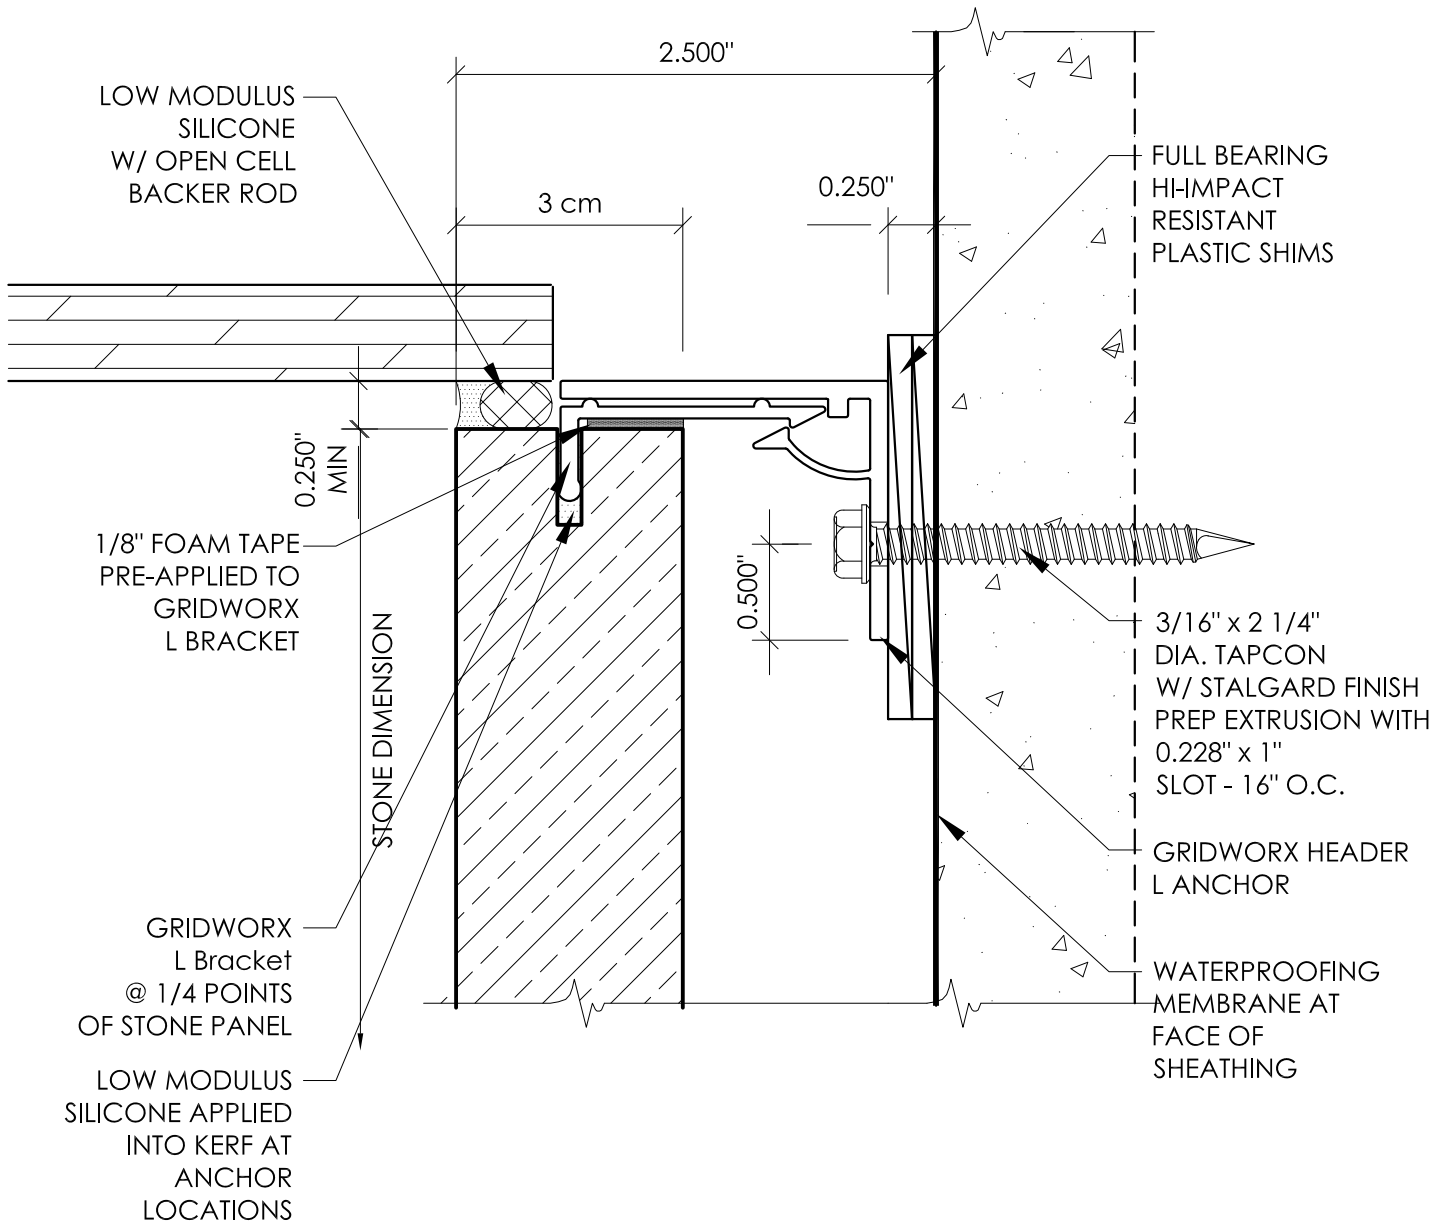

## TOP J ANCHOR

1/4" JOINTS - CONCRETE

SCALE: FULL



Precision Wall Systems, Inc.  
 1821 Levee Street  
 Dallas, TX 75207  
 Phone 214.774.4502  
 Fax 214.432.5963  
[www.gridworxwalls.com](http://www.gridworxwalls.com)