



Top J Anchor

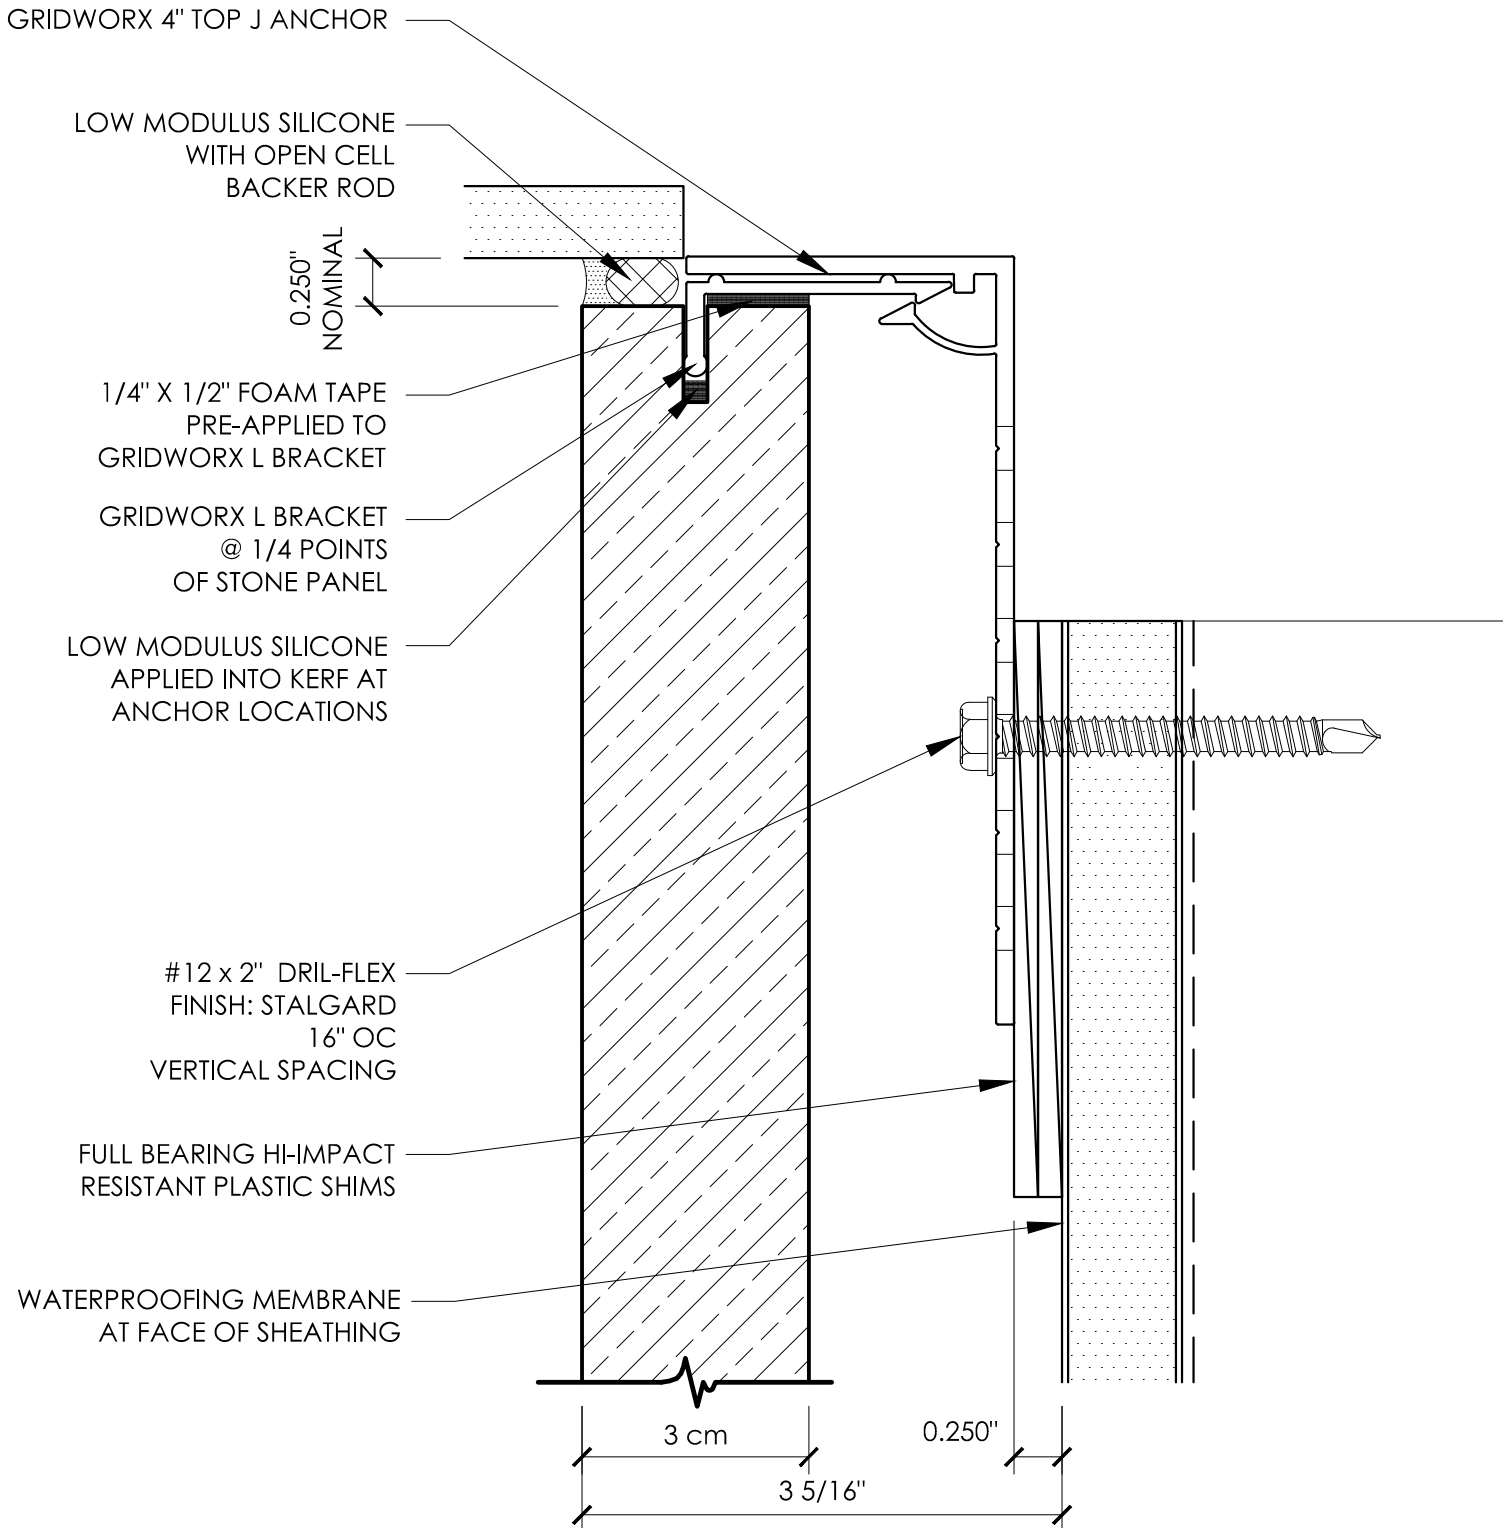

4" TOP J ANCHOR

1/4" JOINT - STEEL FRAMING

SCALE: 1:1

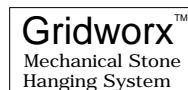

Precision Wall Systems, Inc.
 1821 Levee Street
 Dallas, TX 75207
 Phone 214.774.4502
 Fax 214.432.5963
www.gridworxwalls.com