



# Intermediate T Anchor

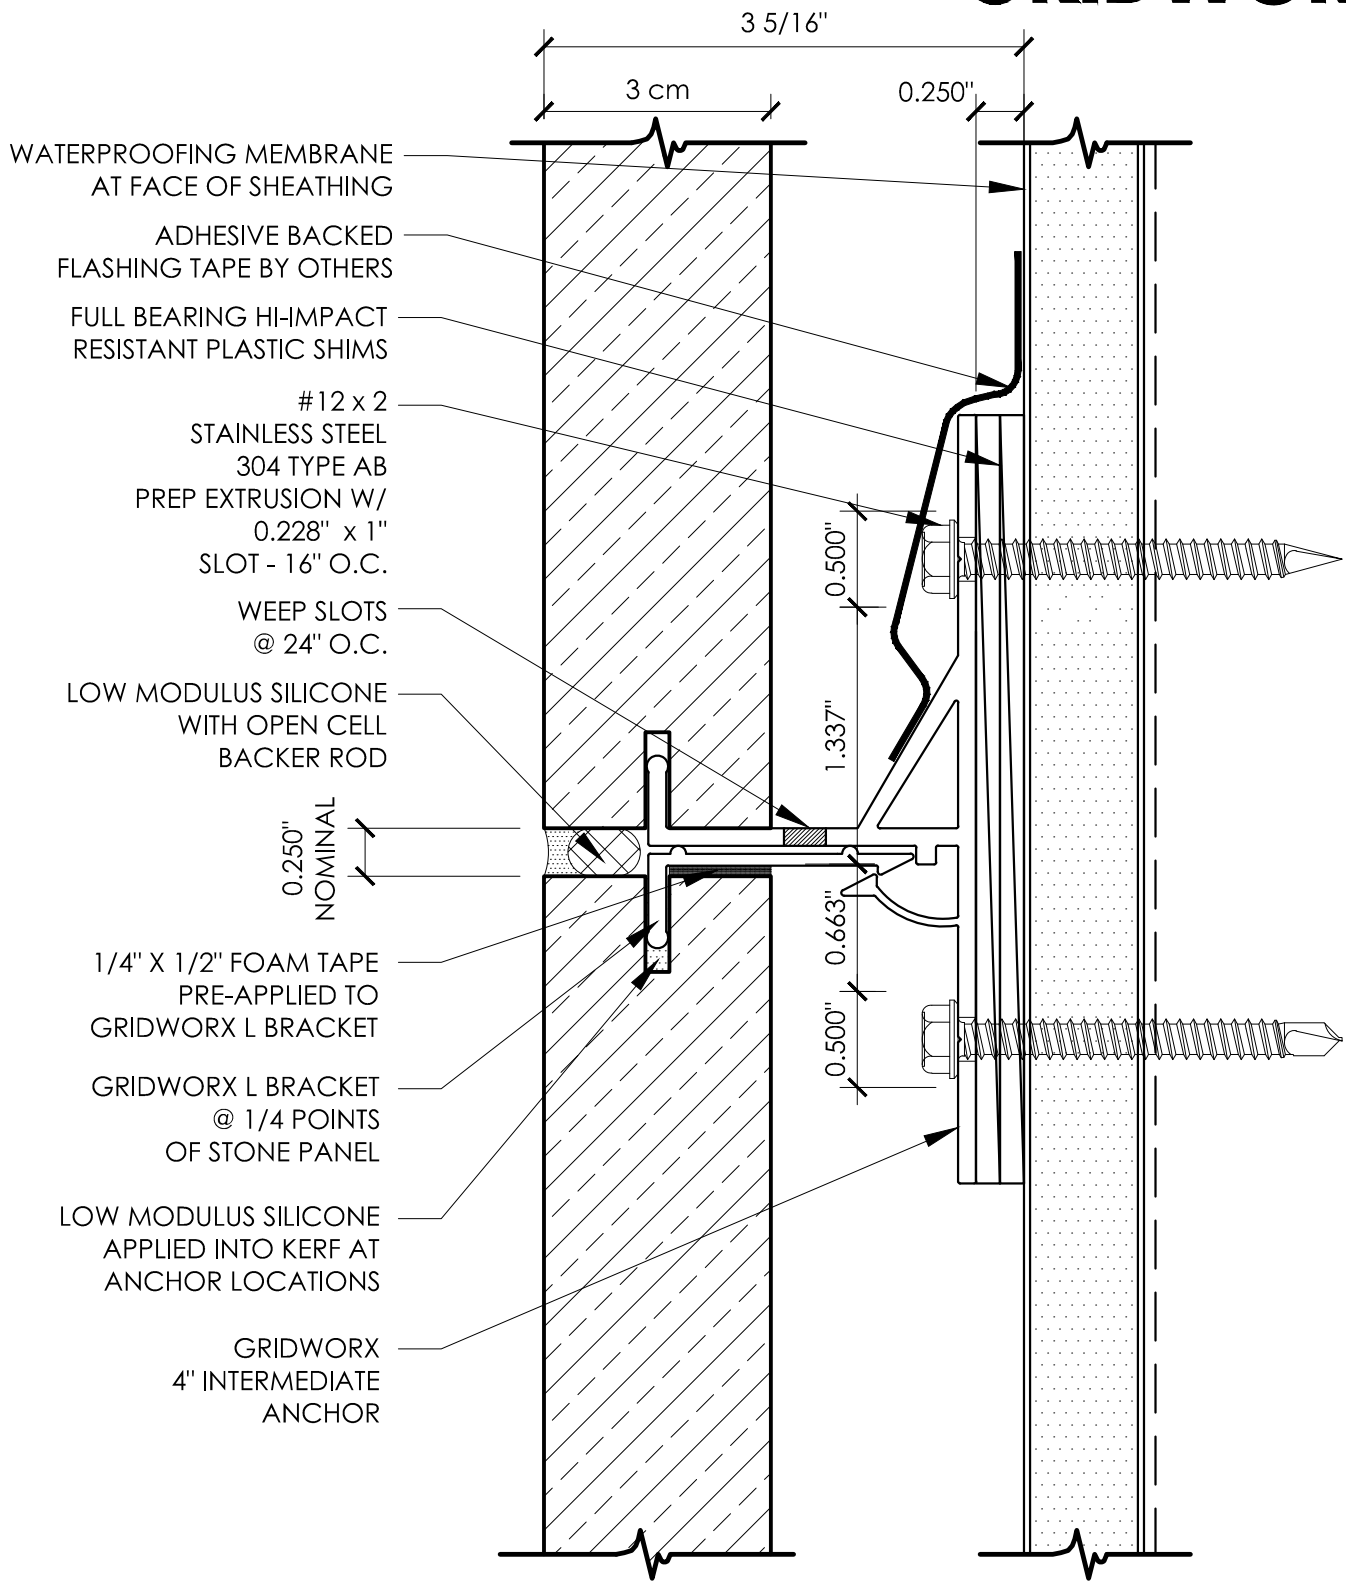

4" INTERMEDIATE ANCHOR  
1/4" JOINT - WOOD FRAMING

SCALE: 1:1

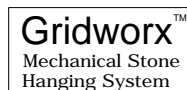

Precision Wall Systems, Inc.  
1821 Levee Street  
Dallas, TX 75207  
Phone 214.774.4502  
Fax 214.432.5963  
[www.gridworxwalls.com](http://www.gridworxwalls.com)