


# Soffit Return (Standard T)

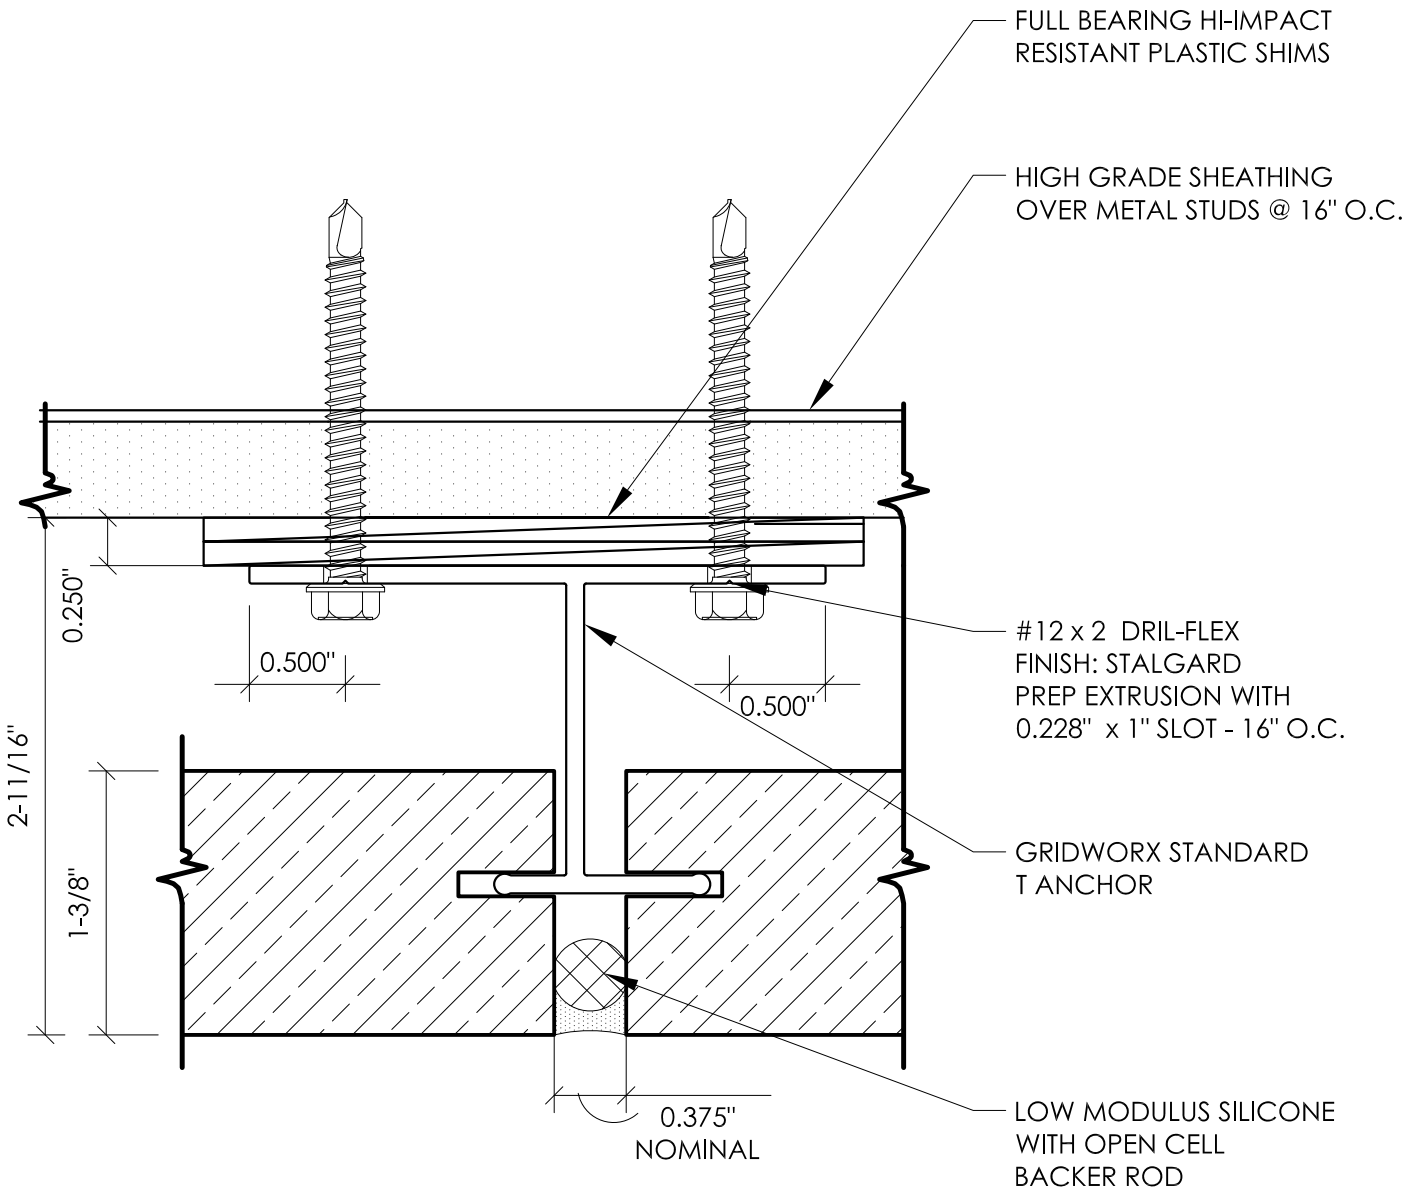

## SOFFIT RETURN (STANDARD T)

3/8" JOINTS - STEEL FRAMING SCALE:FULL



Precision Wall Systems, Inc.  
 1821 Levee Street  
 Dallas, TX 75207  
 Phone 214.774.4502  
 Fax 214.432.5963  
[www.gridworxwalls.com](http://www.gridworxwalls.com)