


Brick Lintel (Plan)

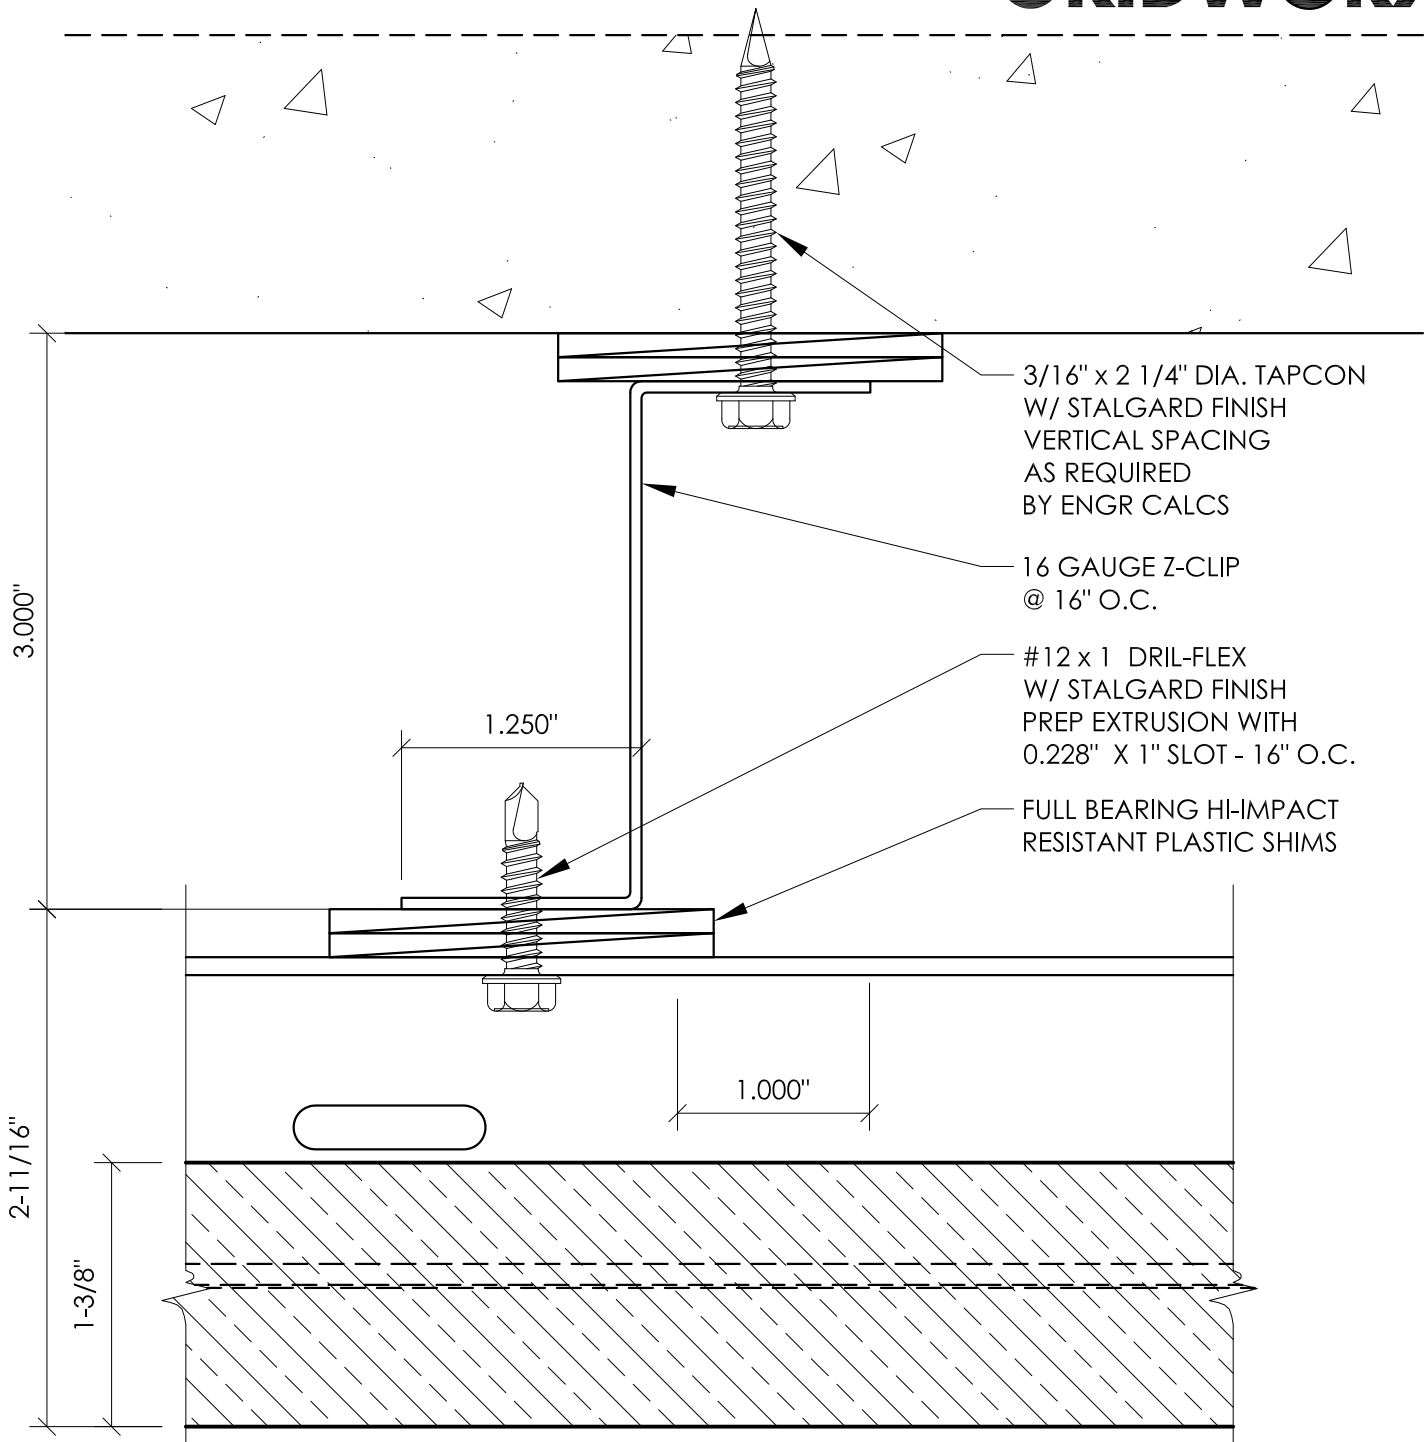

3/16" x 2 1/4" DIA. TAPCON
W/ STALGARD FINISH
VERTICAL SPACING
AS REQUIRED
BY ENGR CALCS

16 GAUGE Z-CLIP
@ 16" O.C.

#12 x 1 DRIL-FLEX
W/ STALGARD FINISH
PREP EXTRUSION WITH
0.228" X 1" SLOT - 16" O.C.

FULL BEARING HI-IMPACT
RESISTANT PLASTIC SHIMS

3.000"

1.250"

1.000"

2-11/16"

1-3/8"

BRICK LINTEL (PLAN)

3/8" JOINTS - STEEL FRAMING SCALE:FULL



Precision Wall Systems, Inc.
1821 Levee Street
Dallas, TX 75207
Phone 214.774.4502
Fax 214.432.5063
www.gridworxwalls.com