


# Face Soffit

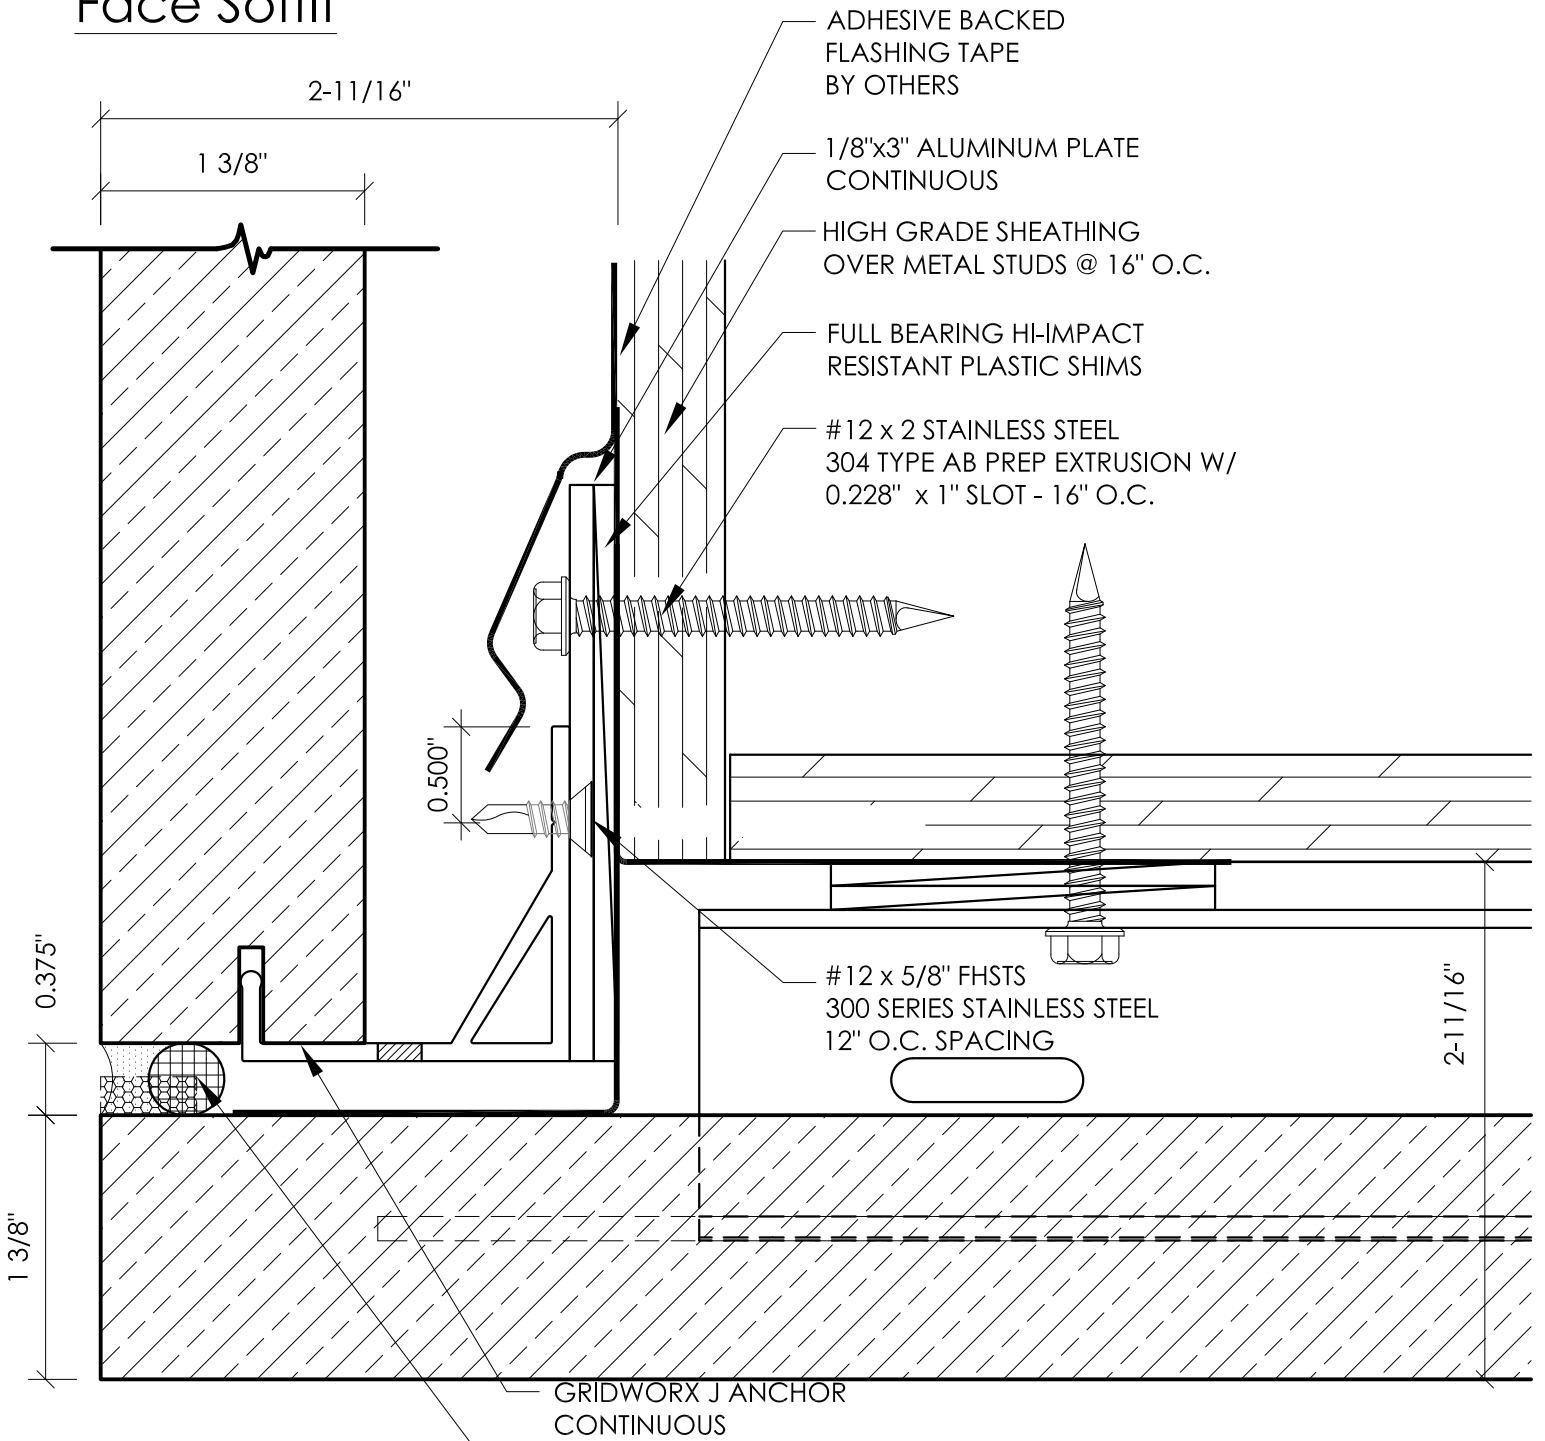

GRIDWORX J ANCHOR  
CONTINUOUS

LOW MODULUS SILICONE  
W/ OPEN CELL  
BACKER ROD

INSTALL AT FACE / SOFFIT JOINT  
SILICONE COMPATIBLE WEEP  
BAFFLES @ 24" O.C.



## FACE SOFFIT

3/8" JOINT - WOOD BLOCKING SCALE:FULL



Precision Wall Systems, Inc.  
1821 Levee Street  
Dallas, TX 75207  
Phone 214.774.4502  
Fax 214.432.5963  
[www.gridworxwalls.com](http://www.gridworxwalls.com)