


2" Offset Z-Clip (Plan)

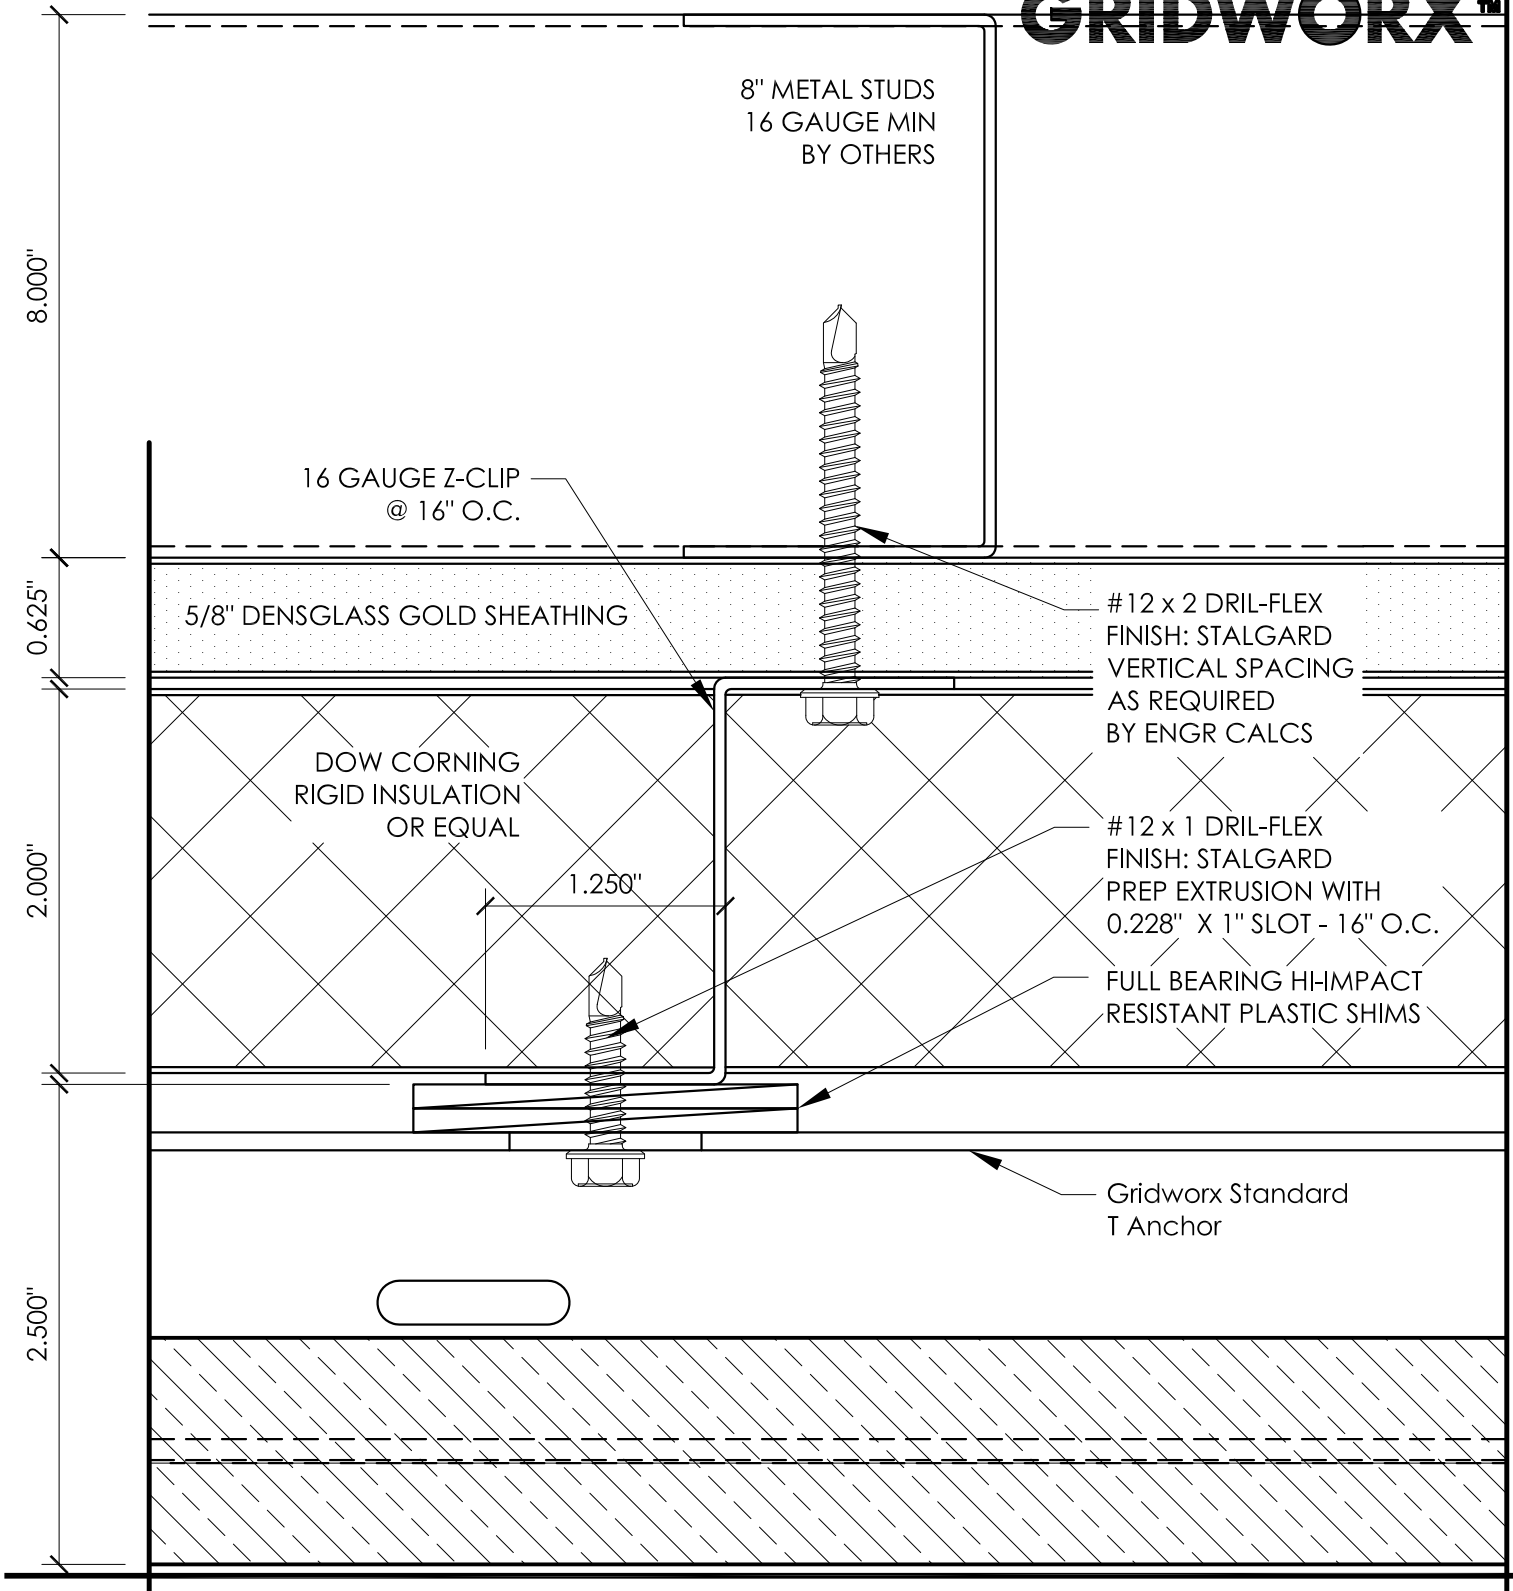

2" OFFSET Z-CLIP (PLAN)

1/4" JOINTS - STEEL FRAMING

SCALE: FULL

Precision Wall Systems, Inc.
 1821 Levee Street
 Dallas, TX 75207
 Phone 214.774.4502
 Fax 214.432.5963
www.gridworxwalls.com