


# Intermediate T Anchor

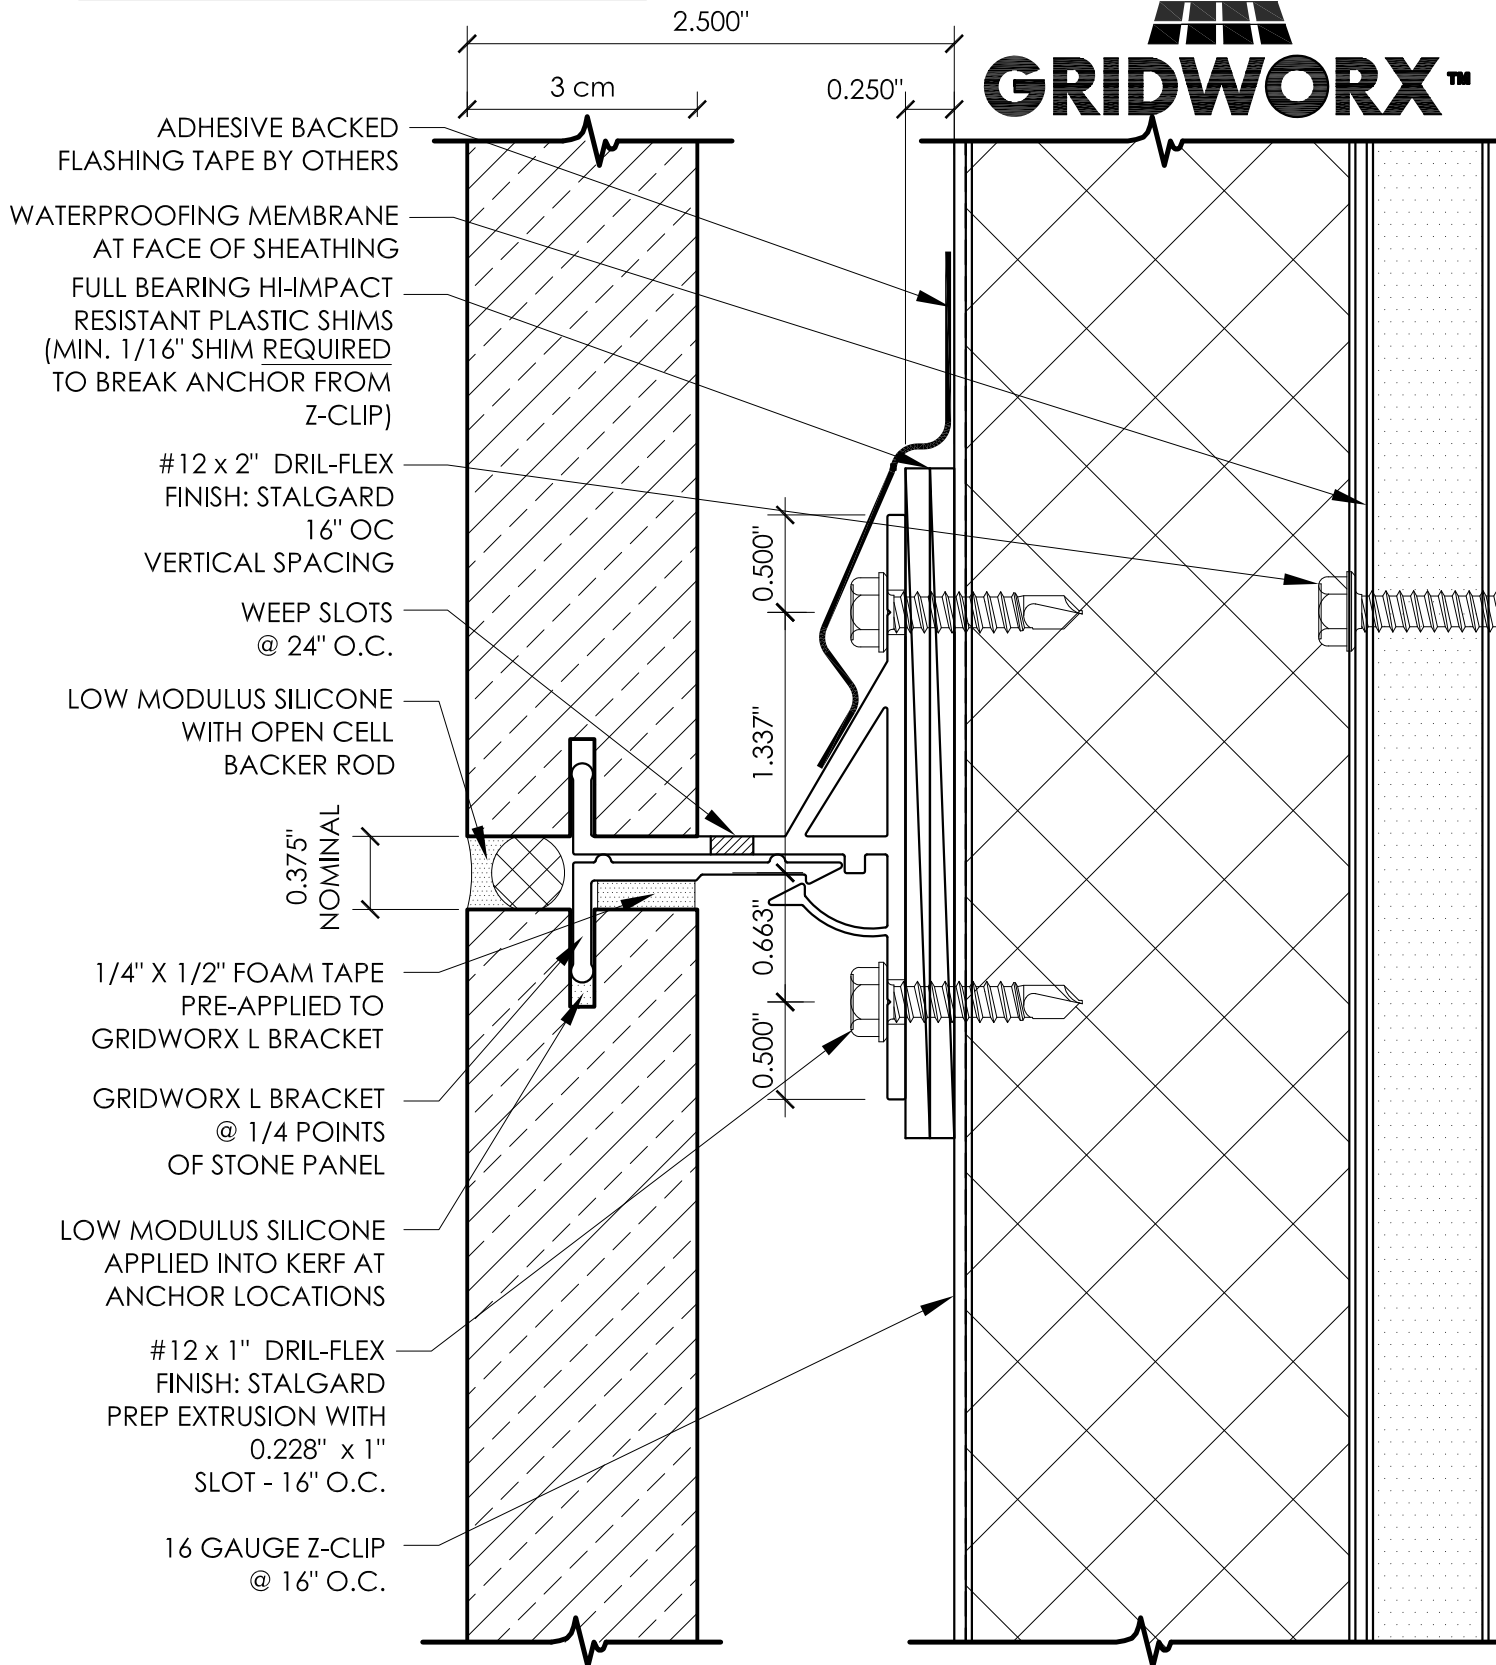

## INTERMEDIATE T ANCHOR

3/8" JOINT - STEEL FRAMING  
W/ Z CHANNEL

SCALE: FULL



Precision Wall Systems, Inc.  
1821 Levee Street  
Dallas, TX 75207  
Phone 214.774.4502  
Fax 214.432.5963  
[www.gridworxwalls.com](http://www.gridworxwalls.com)