
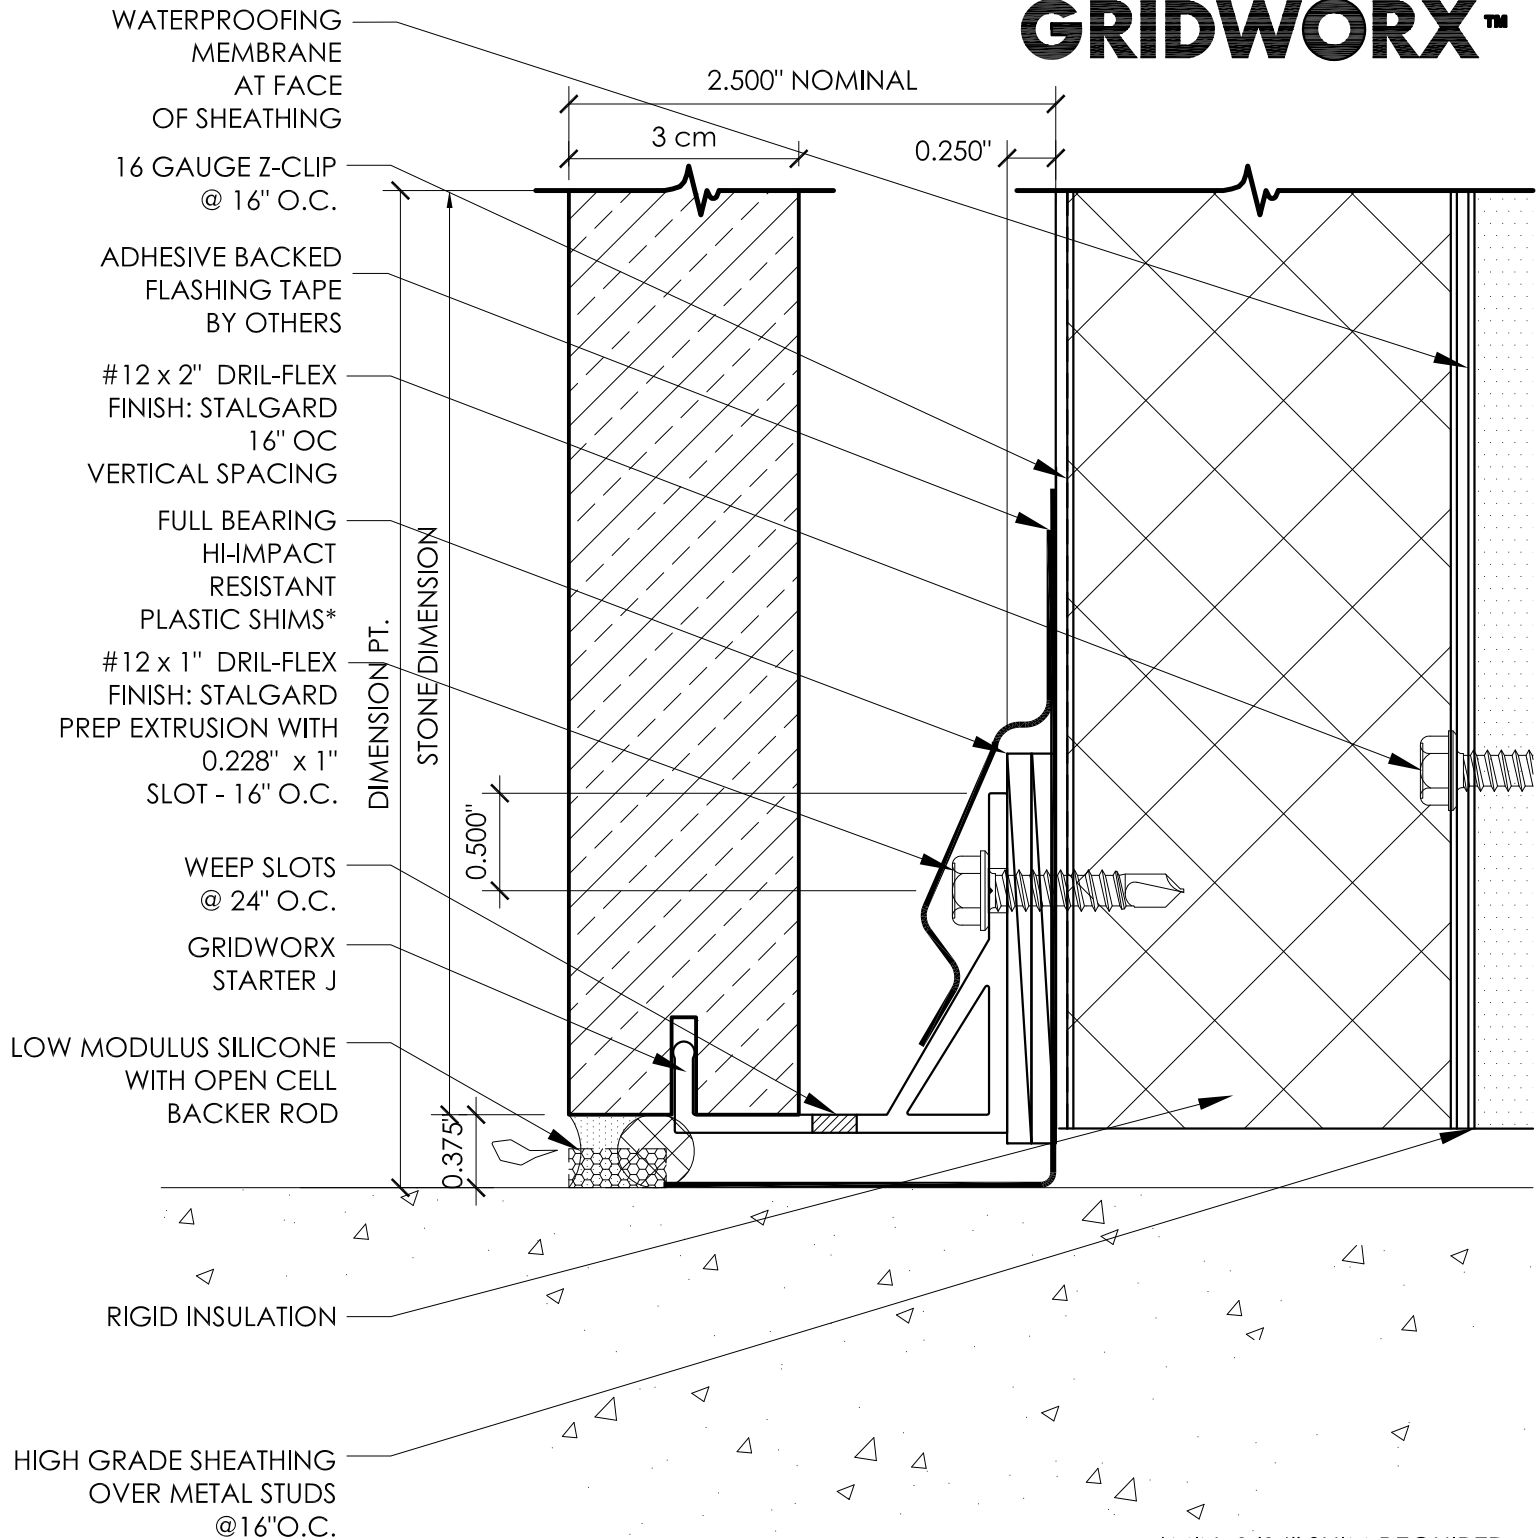


Starter J Anchor

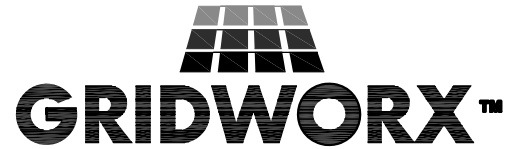

*MIN. 1/16" SHIM REQUIRED TO BREAK ANCHOR FROM Z-CLIP

STARTER J ANCHOR

3/8" JOINT - STEEL FRAMING
W/ Z CHANNEL

SCALE: FULL



Precision Wall Systems, Inc.
1821 Levee Street
Dallas, TX 75207
Phone 214.774.4502
Fax 214.432.5963
www.gridworxwalls.com