


Face Soffit

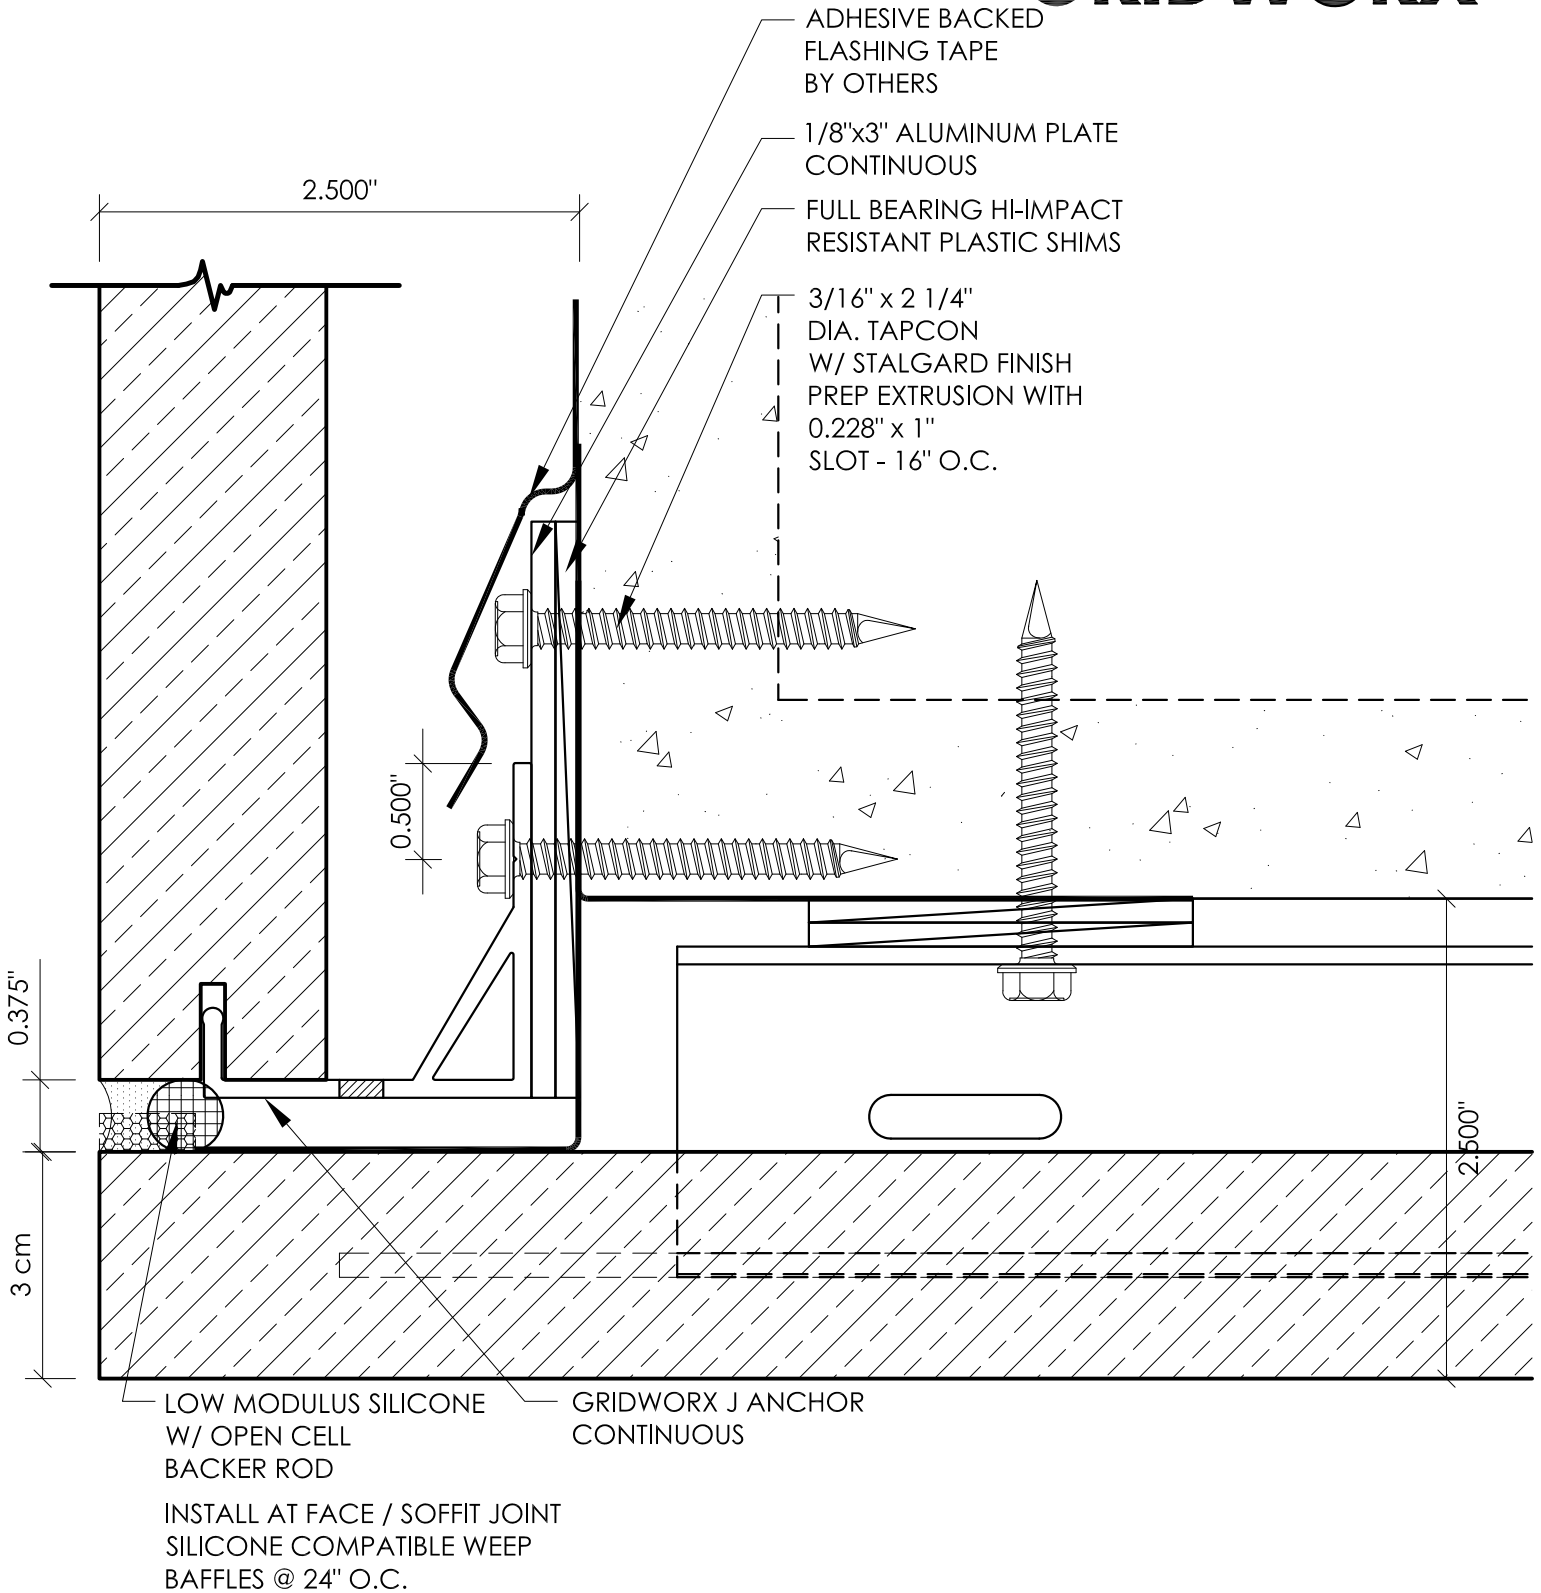

FACE SOFFIT

3/8" JOINT - STEEL FRAMING SCALE:FULL



Precision Wall Systems, Inc.
1821 Levee Street
Dallas, TX 75207
Phone 214.774.4502
Fax 214.432.5963
www.gridworxwalls.com